




Elevation A

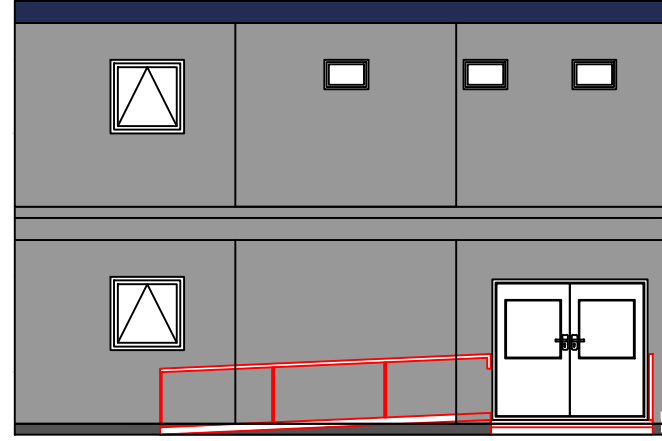


Elevation B

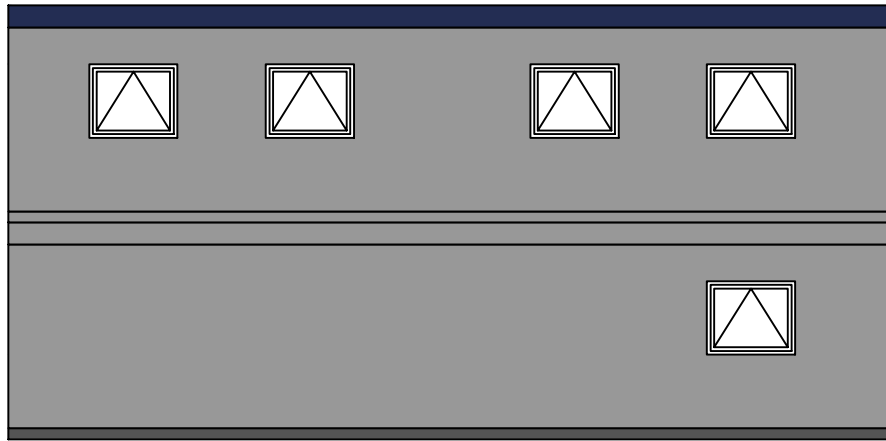

Elevation C

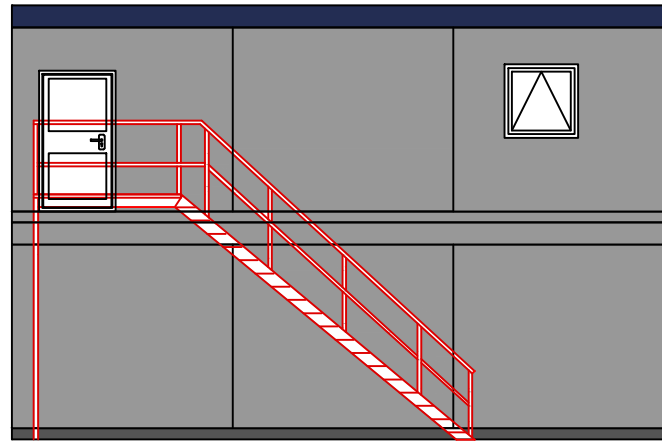

Elevation D

Notes	
Revisions	
	
CLIENT	
PROJECT: 12M x 9M Two Storey Office	
TITLE: Elevations	
SCALE: 1:100	DATE: 08/11/2015
DRAWN BY: SAW	CHECKED BY:
DRAWING STATUS: Proposed	
DRAWING No.	REV